


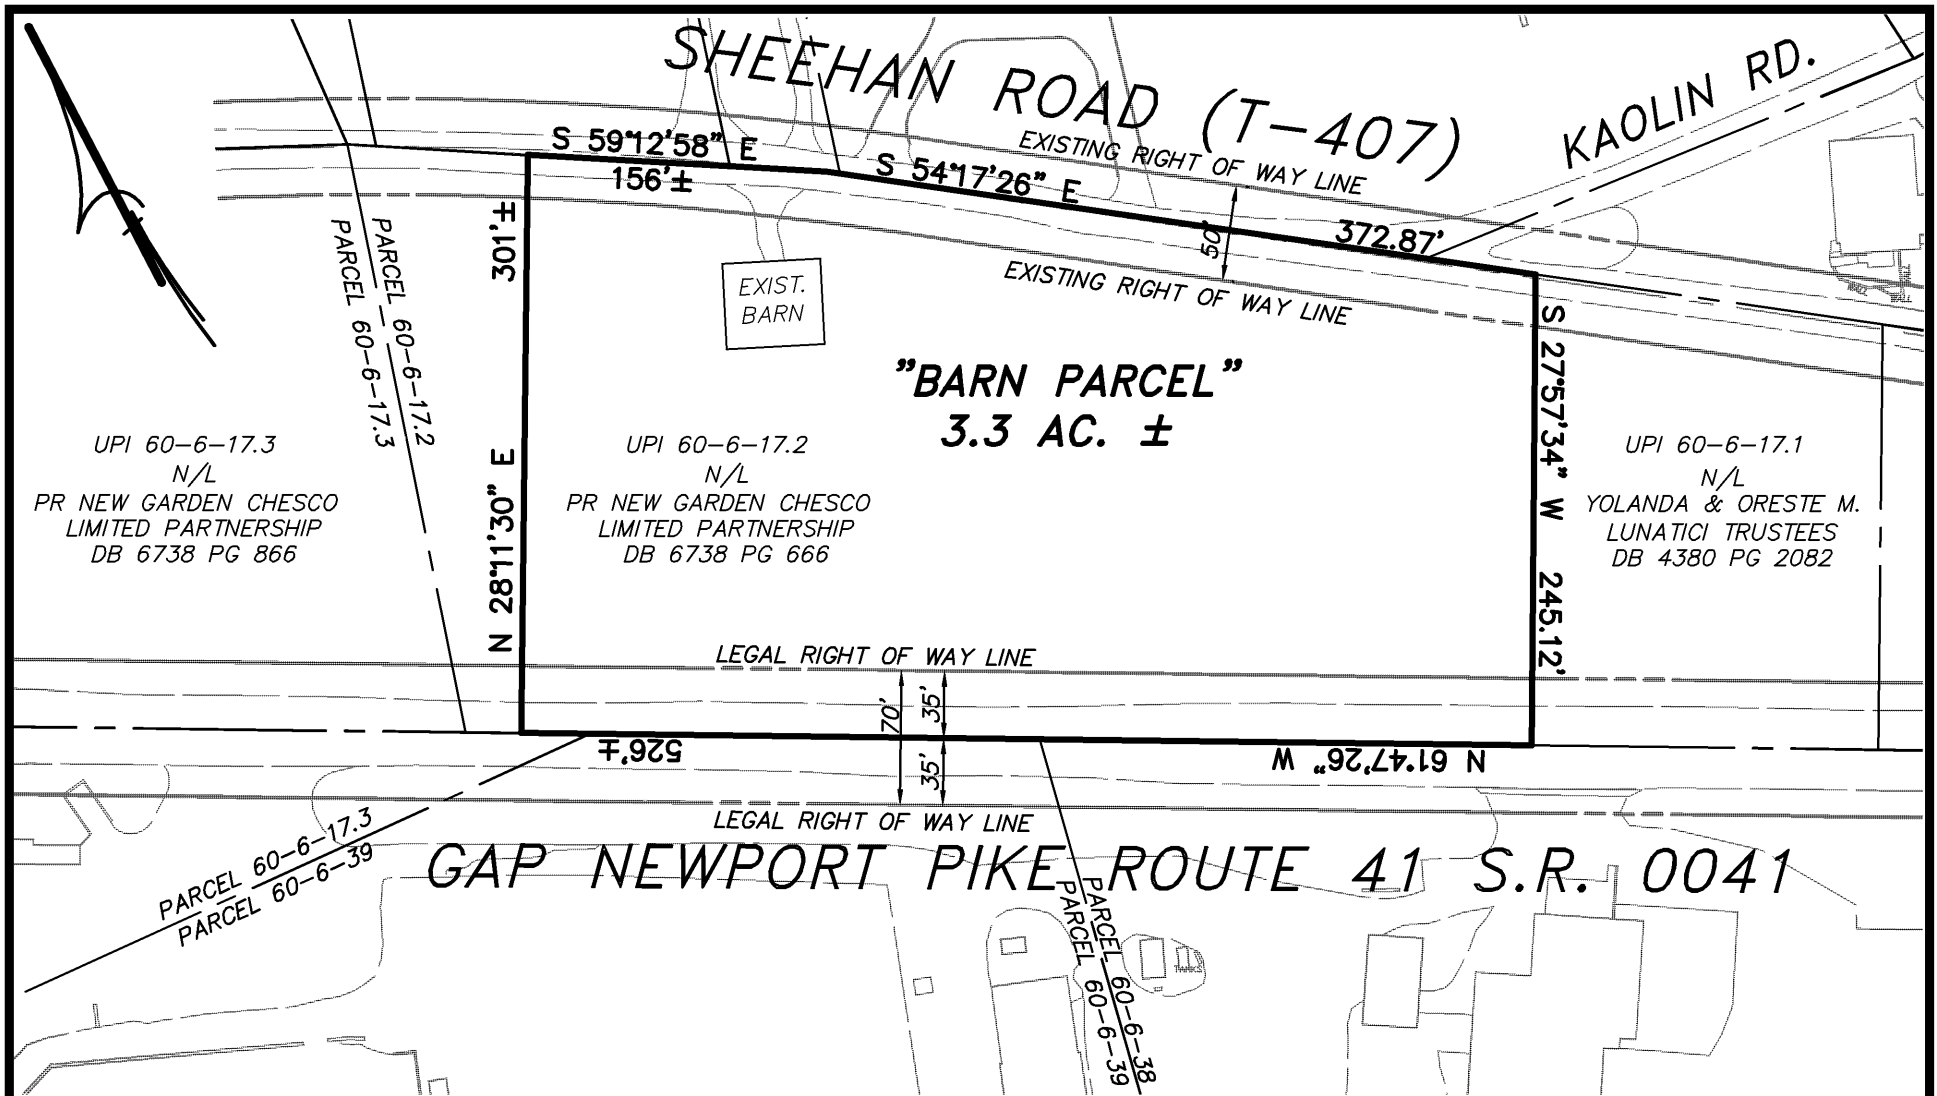

NOTES:

- 1- BEING PART OF CHESTER COUNTY UPR #60-6-17.2
- 2- BOUNDARY INFORMATION IN ACCORDANCE WITH ALTA/ACSM LAND TITLE SURVEY FOR PR NEW GARDEN LIMITED PARTNERSHIP, DATED 11-22-2005, REVISED 12-6-2005, BY CHESTER VALLEY ENGINEERS, INC.

Chester Valley Engineers civil engineers & land surveyors		Chester Valley Engineers, Inc. Main Office: 83 Chestnut Road P.O. Box 447, Pottsville, PA 19301 (610) 844-4623 (610) 869-3143 Fax cve@cheesterv.com		BARN PARCEL EXHIBIT FOR PREIT ASSOCIATES NEW GARDEN TOWNSHIP - CHESTER COUNTY - PENNSYLVANIA		
F.B.	SCALE 1" = 100'	DATE 8/15/2007	DRAWN BY JDS	CHECKED BY JDS	DRAWING	PROJECT NO. 15740